


LUNGIME LINII CF:	
Constructivă	Utilă
L1 = 1332.56 m	908.99 m
L2 = 897.96 m	861.87 m
L3 = 877.54 m	838.13 m
L4 = 834.22 m	807.08 m
Levitare = 80.73 m	53 m
LUNGIMEA RAMPELOR DE 20 M INTRE LINII:	
L1-L2 = 799.27 m	
L2-L3 = 745.62 m	
L3-L4 = 692.70 m	
Nr. schimbătoare CF = 5 buc (4 incinta + 1 racord CF)	
sch. L=27.14, R 190, T -1/9	

- LEGENDA:**
- ZONA CADASTRALA CFR
 - LIMITA ZONA DE SIGURANTA CFR
 - LIMITA ZONA DE PROTECTIE CFR

NOTA: LINIILE 2 si 3 se executa in faza I
 LINIILE 1 și 4 se vor executa in faza II

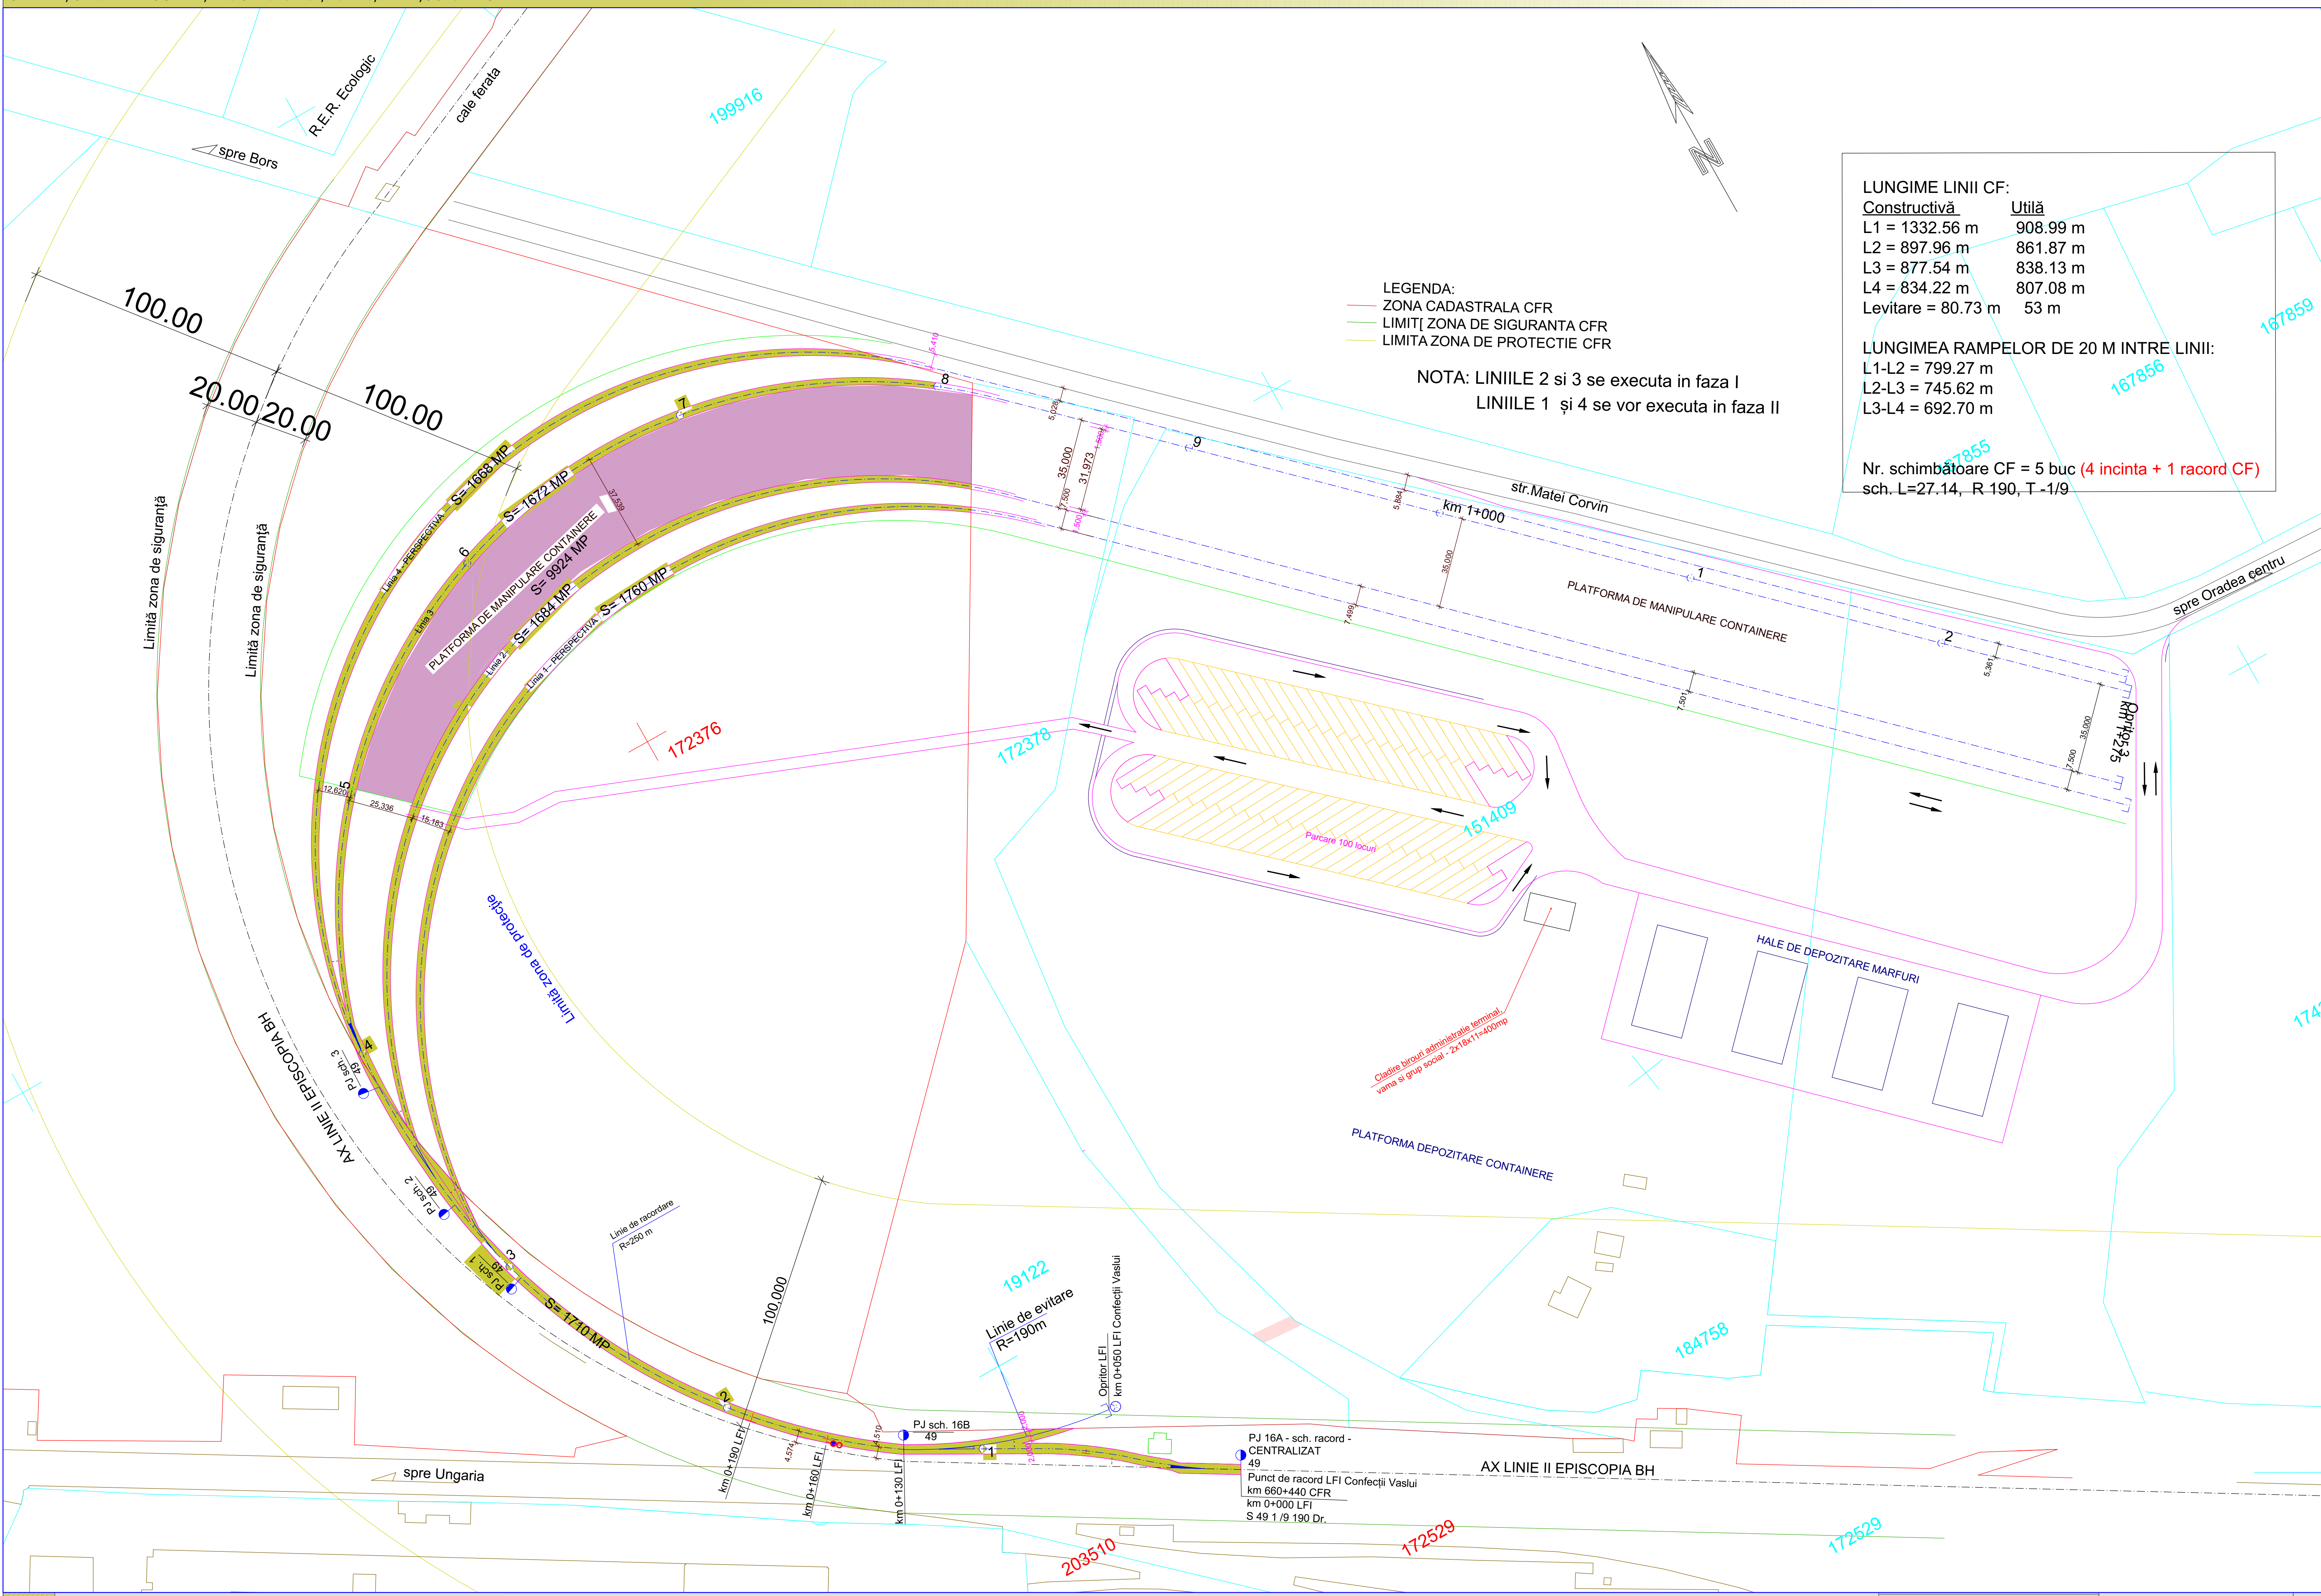

		RO 410072 ORADEA STR.LUNGA NR. 4 TEL. 0359 191 402, 0726 185 867 WWW.POLIARTONLINE.COM		BENEFICIAR: SC CONFECTII VASLUI SA PROIECT: CONSTRUIRE LINII SI PLATFORME DE INCARCARE-DESCARCARE PENTRU CALEA FERATA SI SPATII DE DEPOZITARE, IN ZONA STATIONII CF EPISCOPIA BIHOR ORADEA, STR. MATEI CORVIN, NR. CAD. 151409, 151410, 19122, JUD. BIHOR		PROIECT NR. /2021	
SPECIFICATIE SEF PROIECT PROIECTAT REDACTAT	NUME ARH. TIVADAR I. DANIEL ARH. TIVADAR I. DANIEL ARH. STAG. ARDELEAN ADRIAN	SEMNATURA DATA 11.2021 SCARA	PLANSA PLAN DE SITUATIE 1:1000	FAZA: DTAC PLANSA NR. A.02			